

# SURVEYOR'S REAL PROPERTY REPORT

THIS DRAWING IS A REPRESENTATIVE OF THE CONDITIONS THAT WERE FOUND AT THE TIME OF THE REPORT. THIS REPORT WAS EITHER CONDUCTED BY THE LAND SURVEYOR OR UNDER HIS IMMEDIATE SUPERVISION. THIS DOCUMENT DOES NOT CONSTITUTE A BOUNDARY SURVEY AND IS SUBJECT TO ANY INACCURACIES THAT A SUBSEQUENT BOUNDARY SURVEY MAY DISCLOSE. PROPERTY CORNERS WERE NOT SET, AND THE INFORMATION SHOWN ON THIS DRAWING SHOULD NOT BE USED TO ESTABLISH ANY FENCE, STRUCTURE, OR ANY OTHER IMPROVEMENT. THE LINEAR OR ANGULAR VALUES SHOWN ON THIS DRAWING ARE BASED ON RECORD INFORMATION THAT HAS NOT BEEN VERIFIED. NO WARRANTY IS BEING EXTENDED TO PRESENT OR FUTURE OWNERS OR OCCUPANTS.

**MINNICK  
SURVEYING**

1244 DIELMAN INDUSTRIAL CT.  
ST. LOUIS, MO 63132  
PHONE: (314) 721-9500  
FAX: (314) 721-9501  
MINNICKSURVEYING.COM






Date: XX/XX/20XX  
 Grantee: SAMPLE, JOHN  
 Grantor: SMITH, SAMPLE  
 Premises: XXXX SAMPLE DRIVE, SAMPLE, MO  
 Subdivision Lot / City Lot: XX  
 Subdivision / City Block: SAMPLE SUBDIVISION  
 As recorded in: SAMPLE COUNTY RECORDS, PLAT BOOK XX, PAGE XX

Said premises were inspected on: XX/XX/XX


Description of ENCROACHMENTS or other VIOLATIONS:  
 None Visible

Made Exclusively For: SAMPLE TITLE/SAMPLE, JOHN

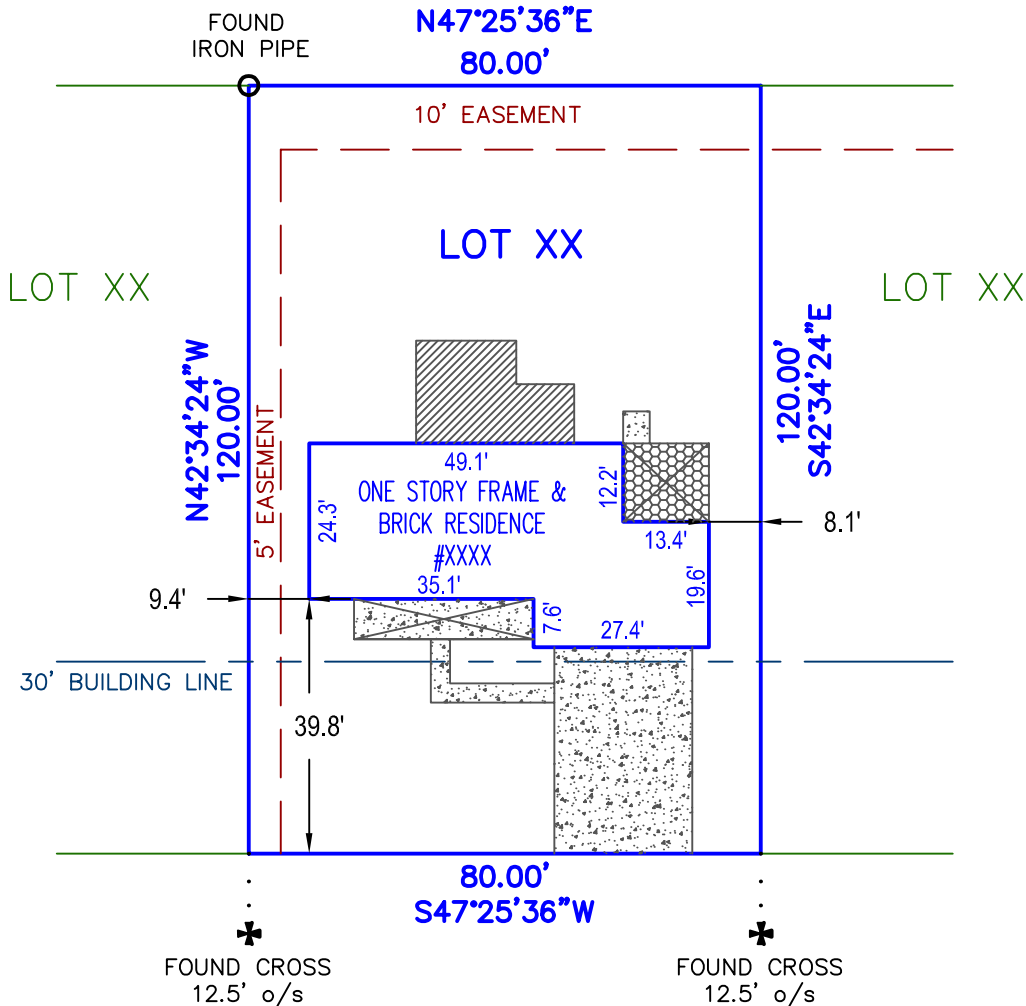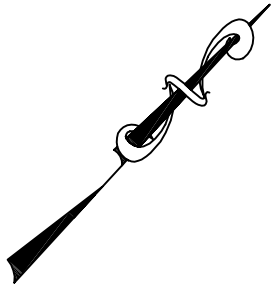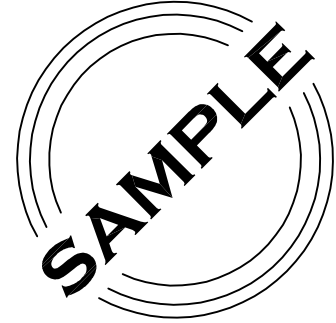

SAMPLE DRIVE (50'W)

LEGEND	
<b>PROPERTY LINE</b>	
<b>EASEMENT LINE</b>	
<b>BUILDING LINE</b>	
<b>ENCROACHMENT</b>	
CONC	BRICK
WOOD	STONE
ASPH	GRAVEL

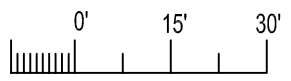

SCALE: 1"=30'

DRAWN BY: XXX

ORDER NO.: XXXXXX

DIMENSION TOLERANCE: X.X'±